


Heritage Style - Tay - B
Insulated Timber Composite Door
58mm THICK - 110 mm RAILS / STILES
Optional Internal Pattern Available

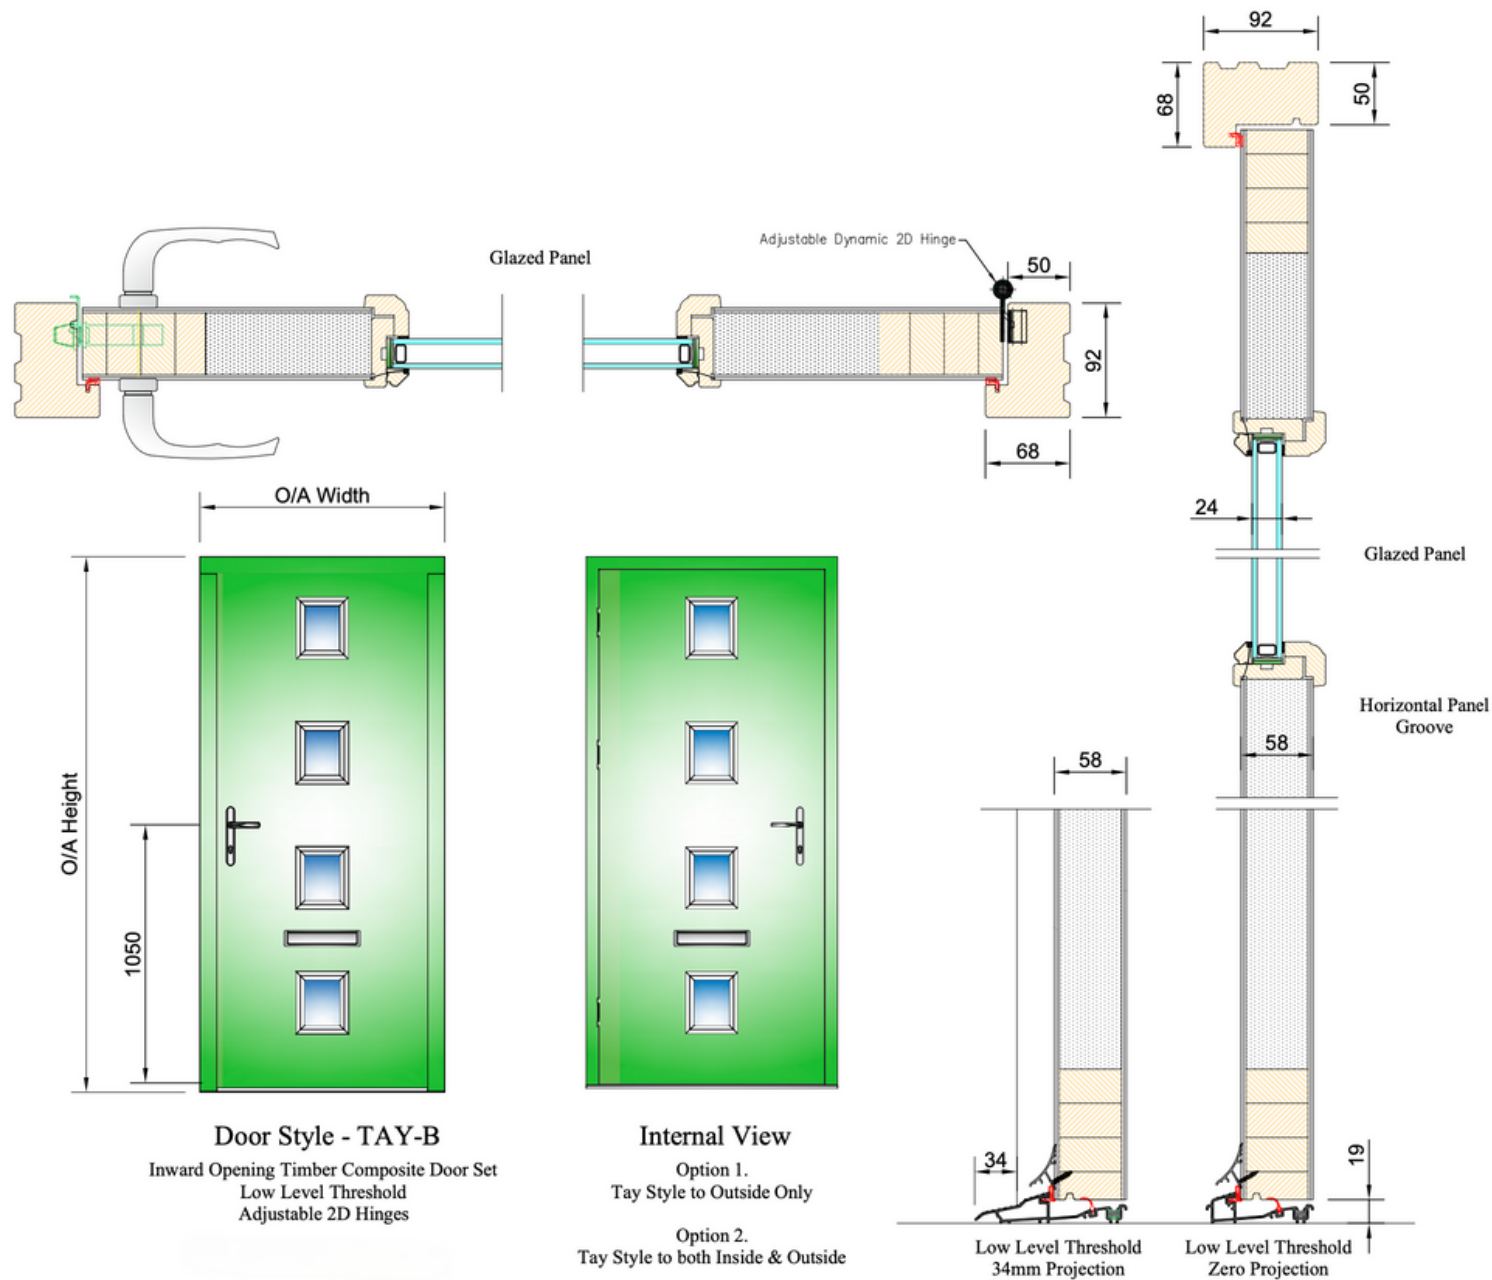

Drawing no. BWHD - 25 - SP13C | Date 12.06.23

