


**Heritage Style - Tweed**  
**Insulated Timber Composite Door**  
**58mm THICK - 110 mm RAILS / STILES**  
**Optional Internal Pattern Available**

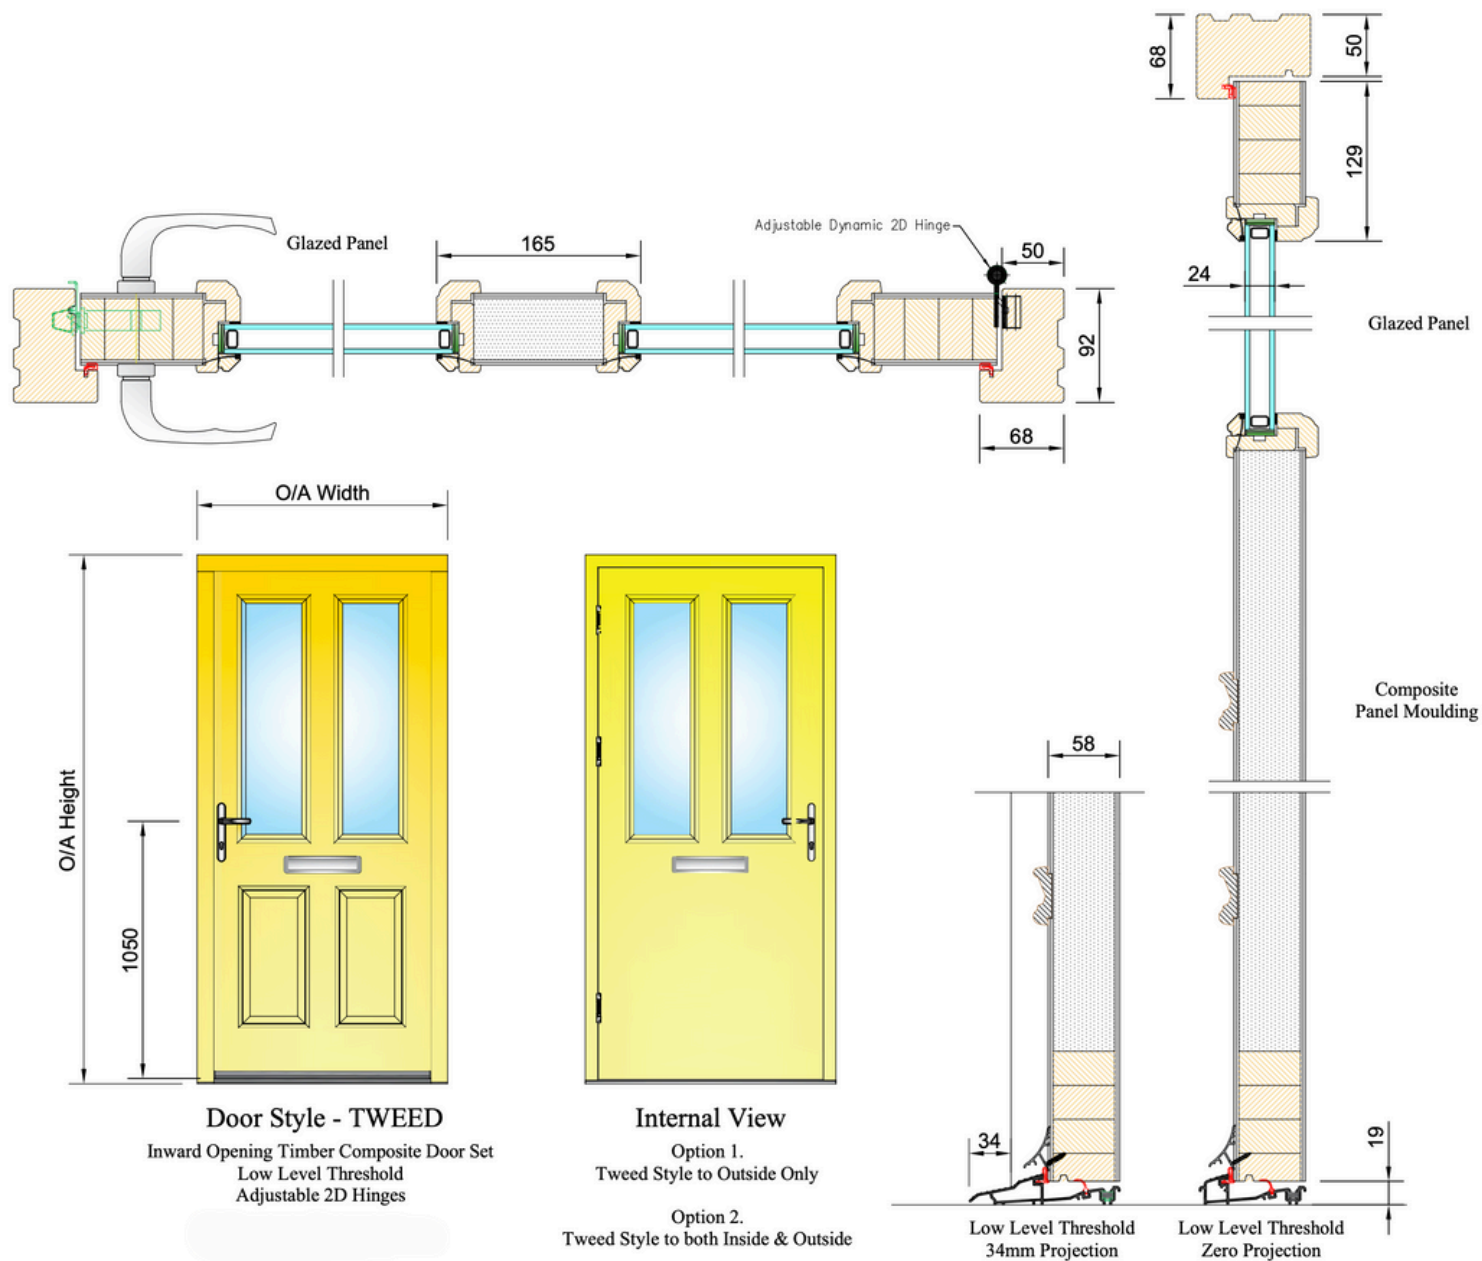

Drawing no. BWHD - 25 - SP01C | Date 12.06.23

