


Double Swing Concealed Head Ventilation PAS24 Available

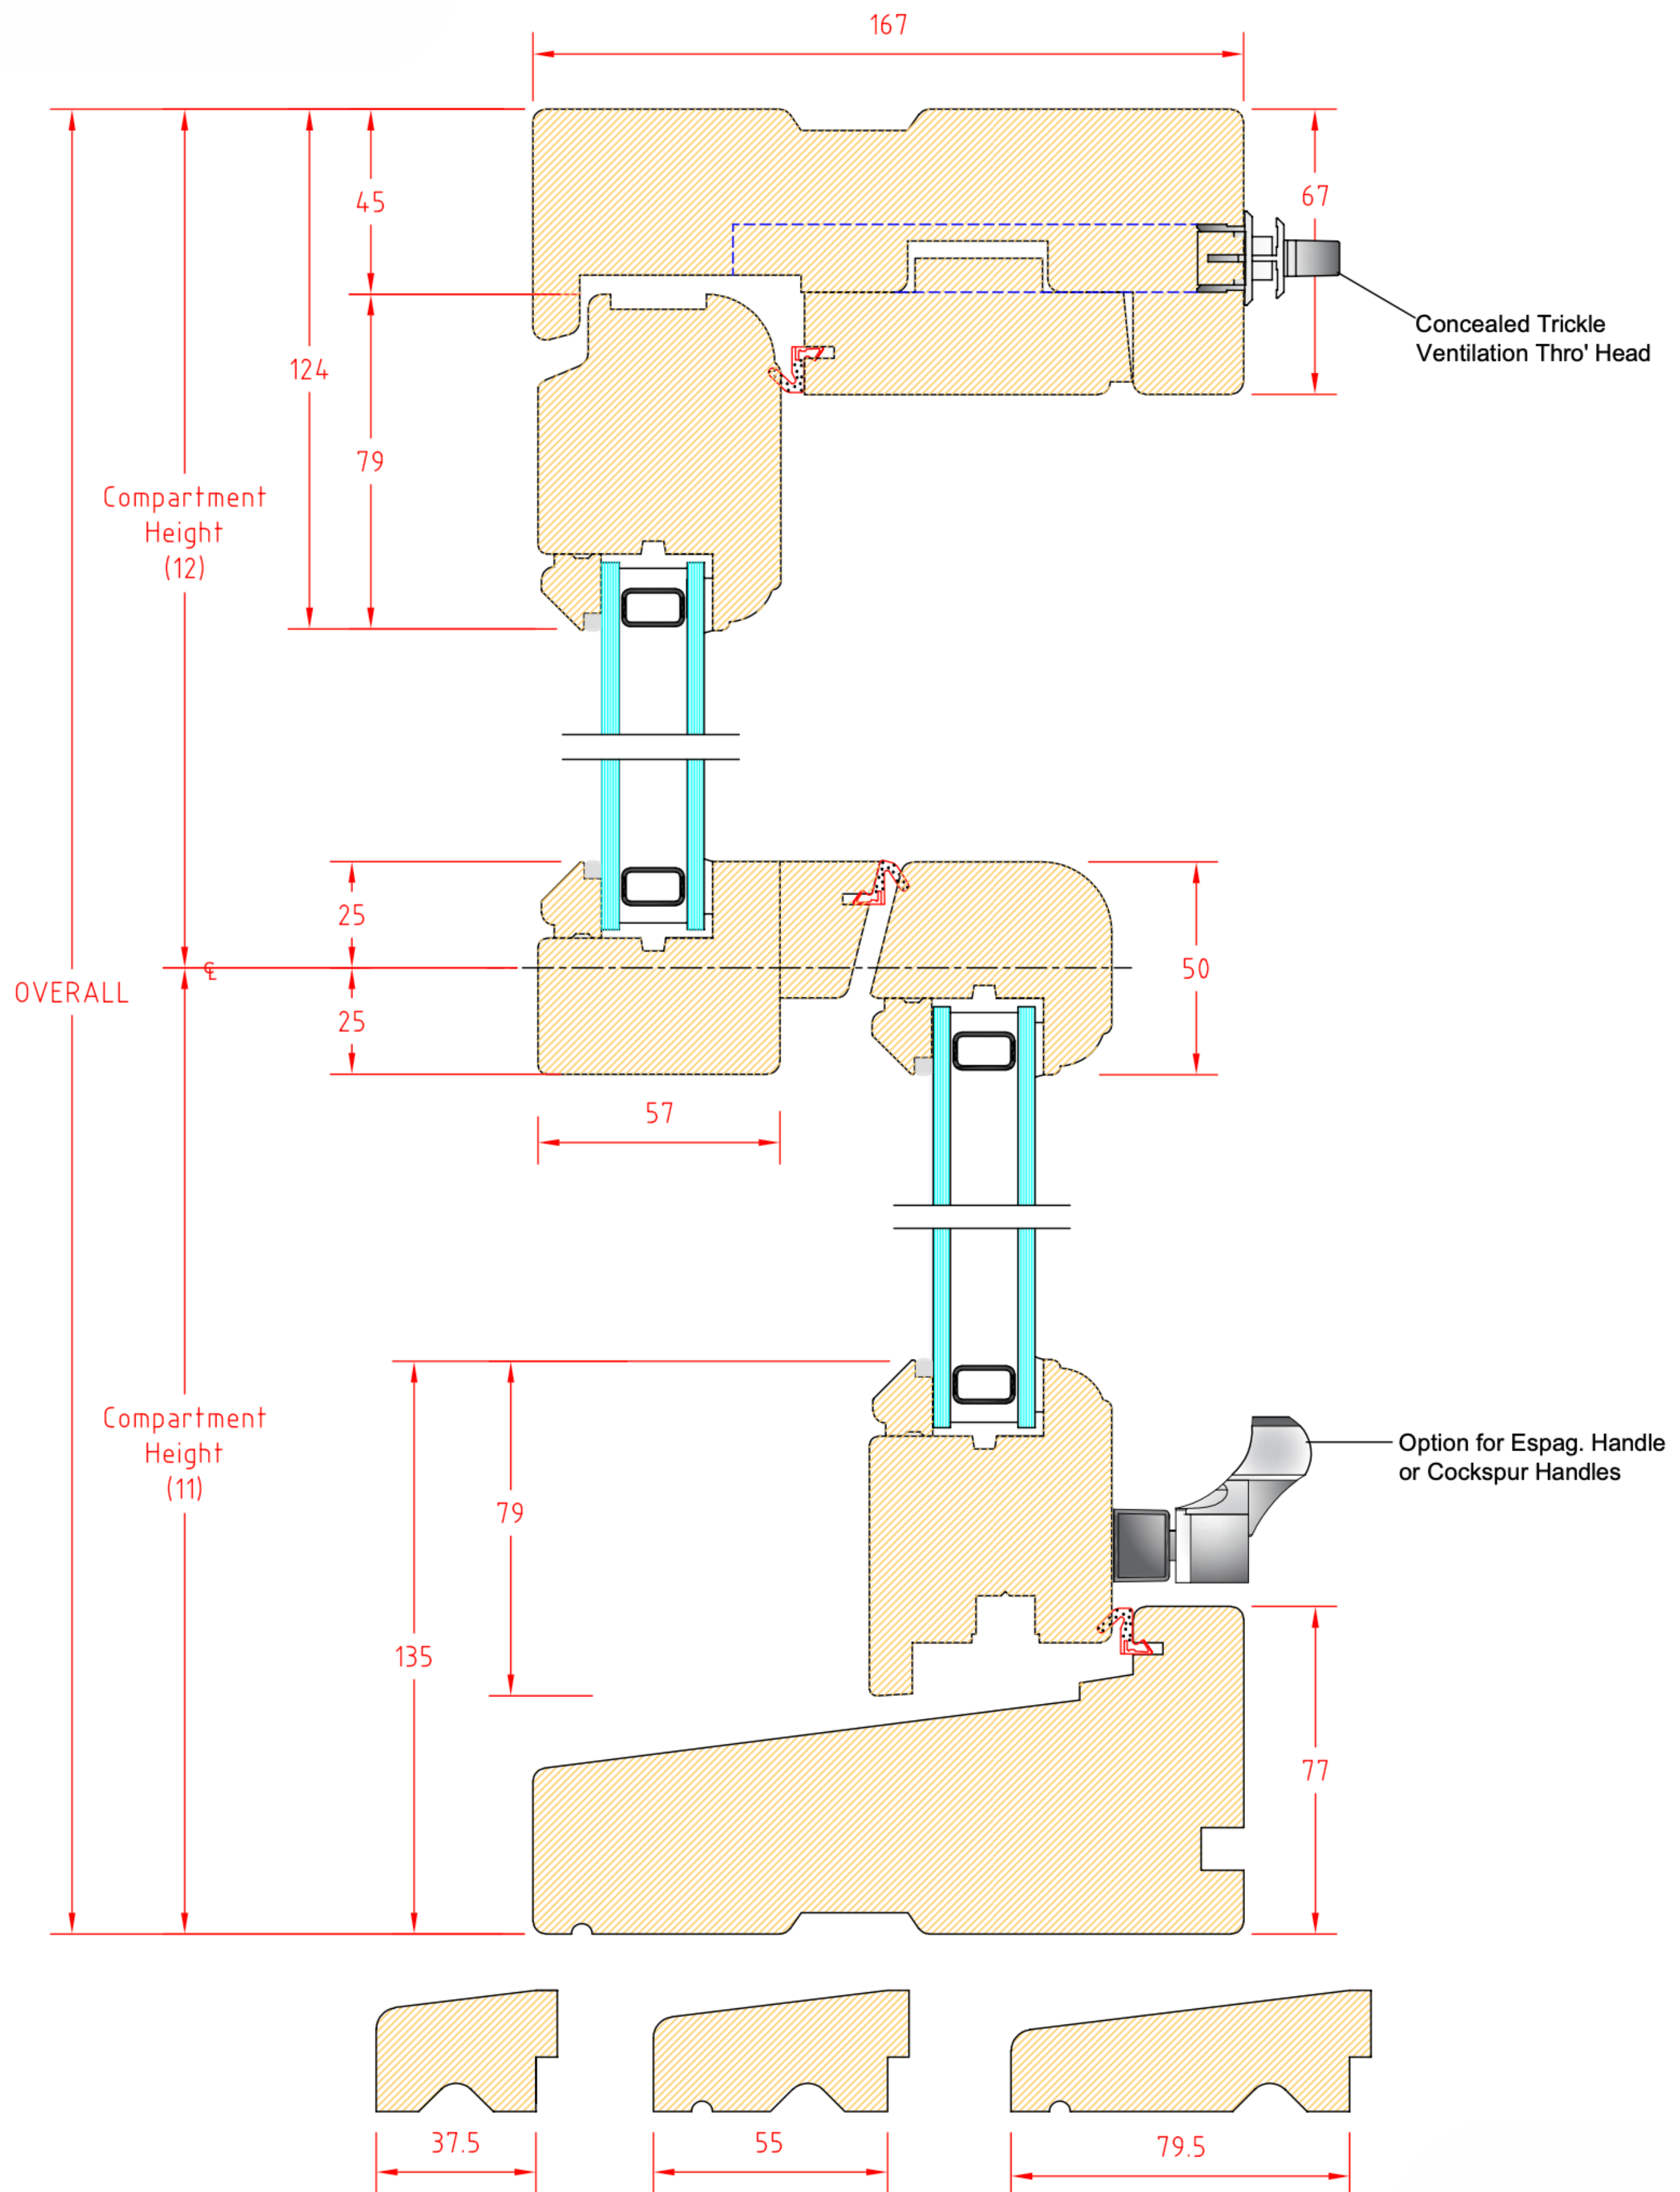

Sill Projection Drips

Drawing no. BWSD - 2501 - 002 | Date 10.06.25

