




Enhanced Casement Ventilation Options

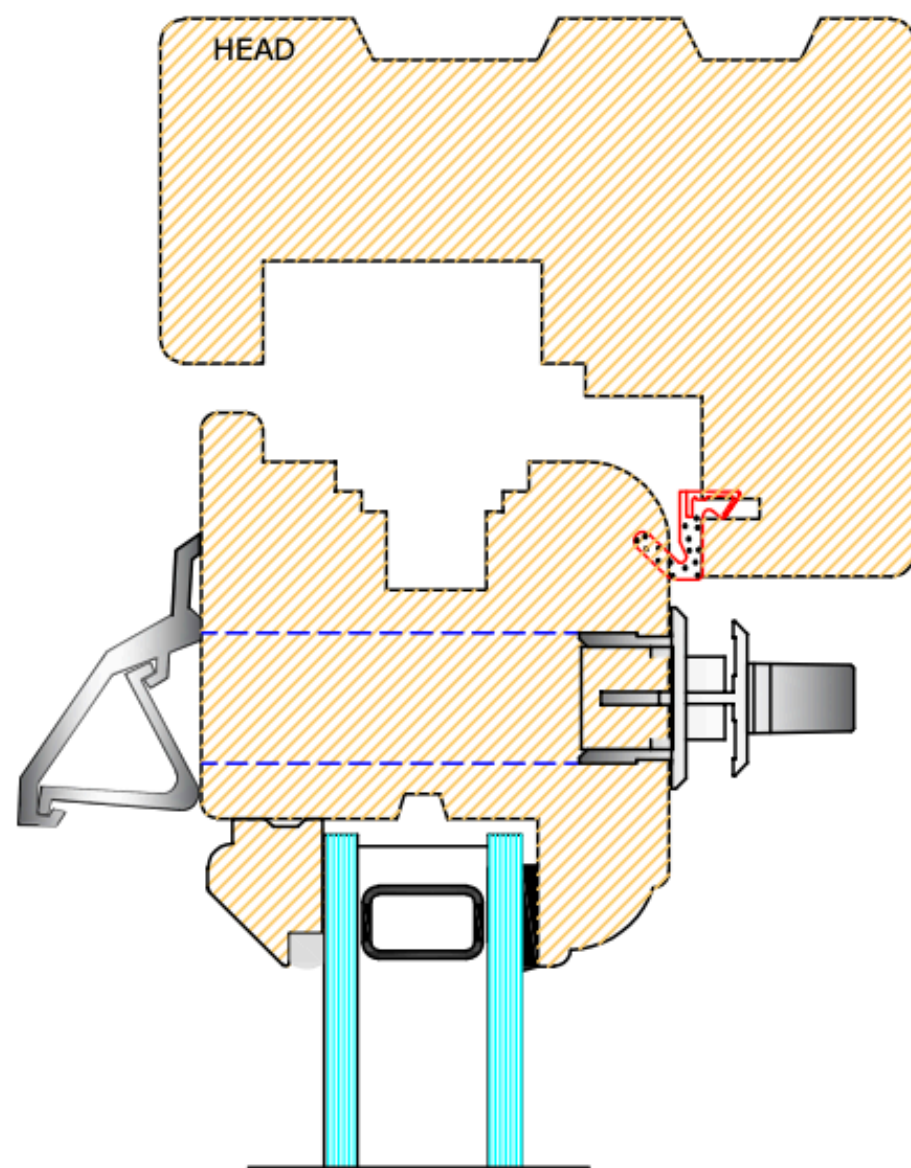

Vent & Canopy

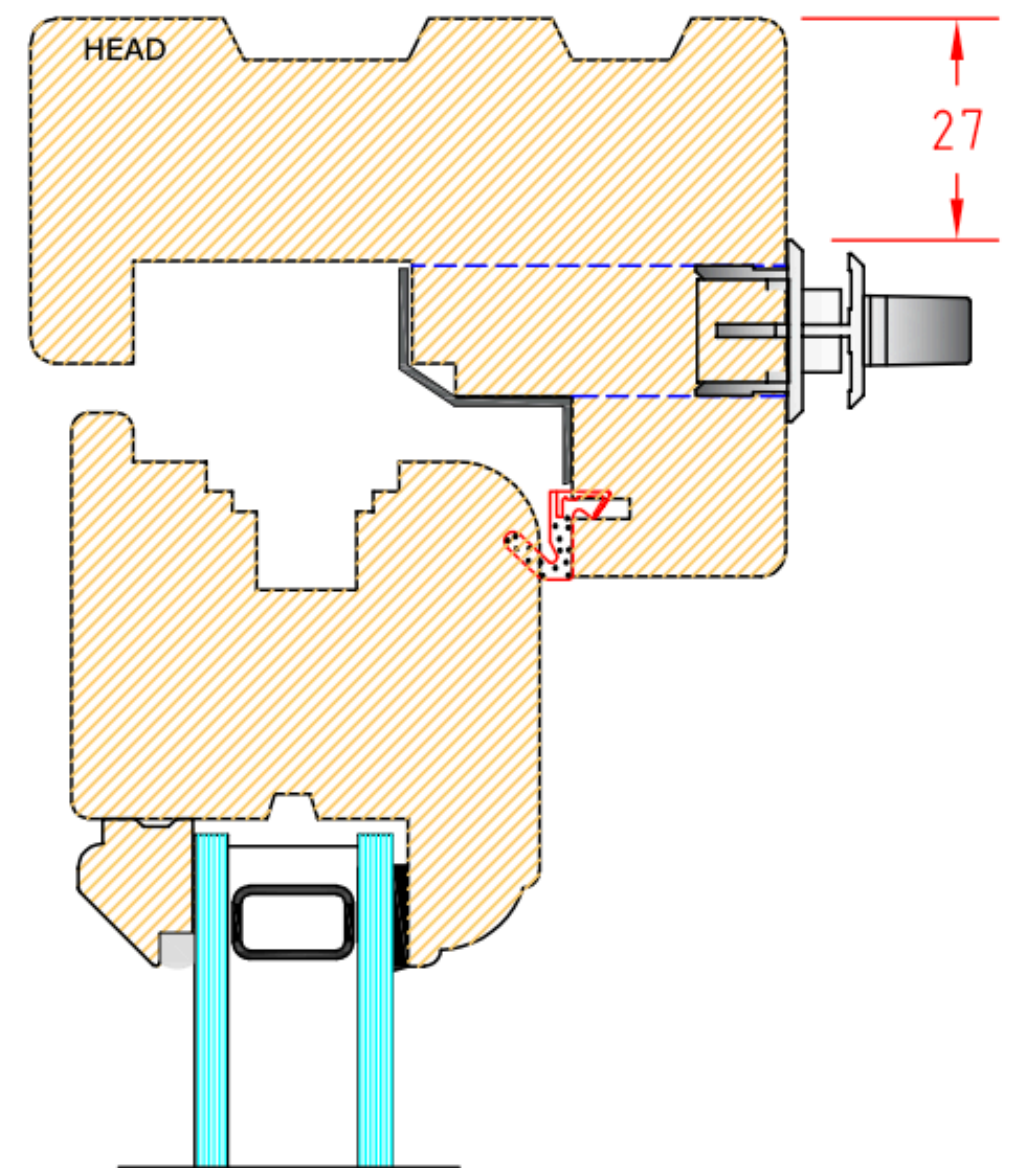

Concealed Head Ventilation

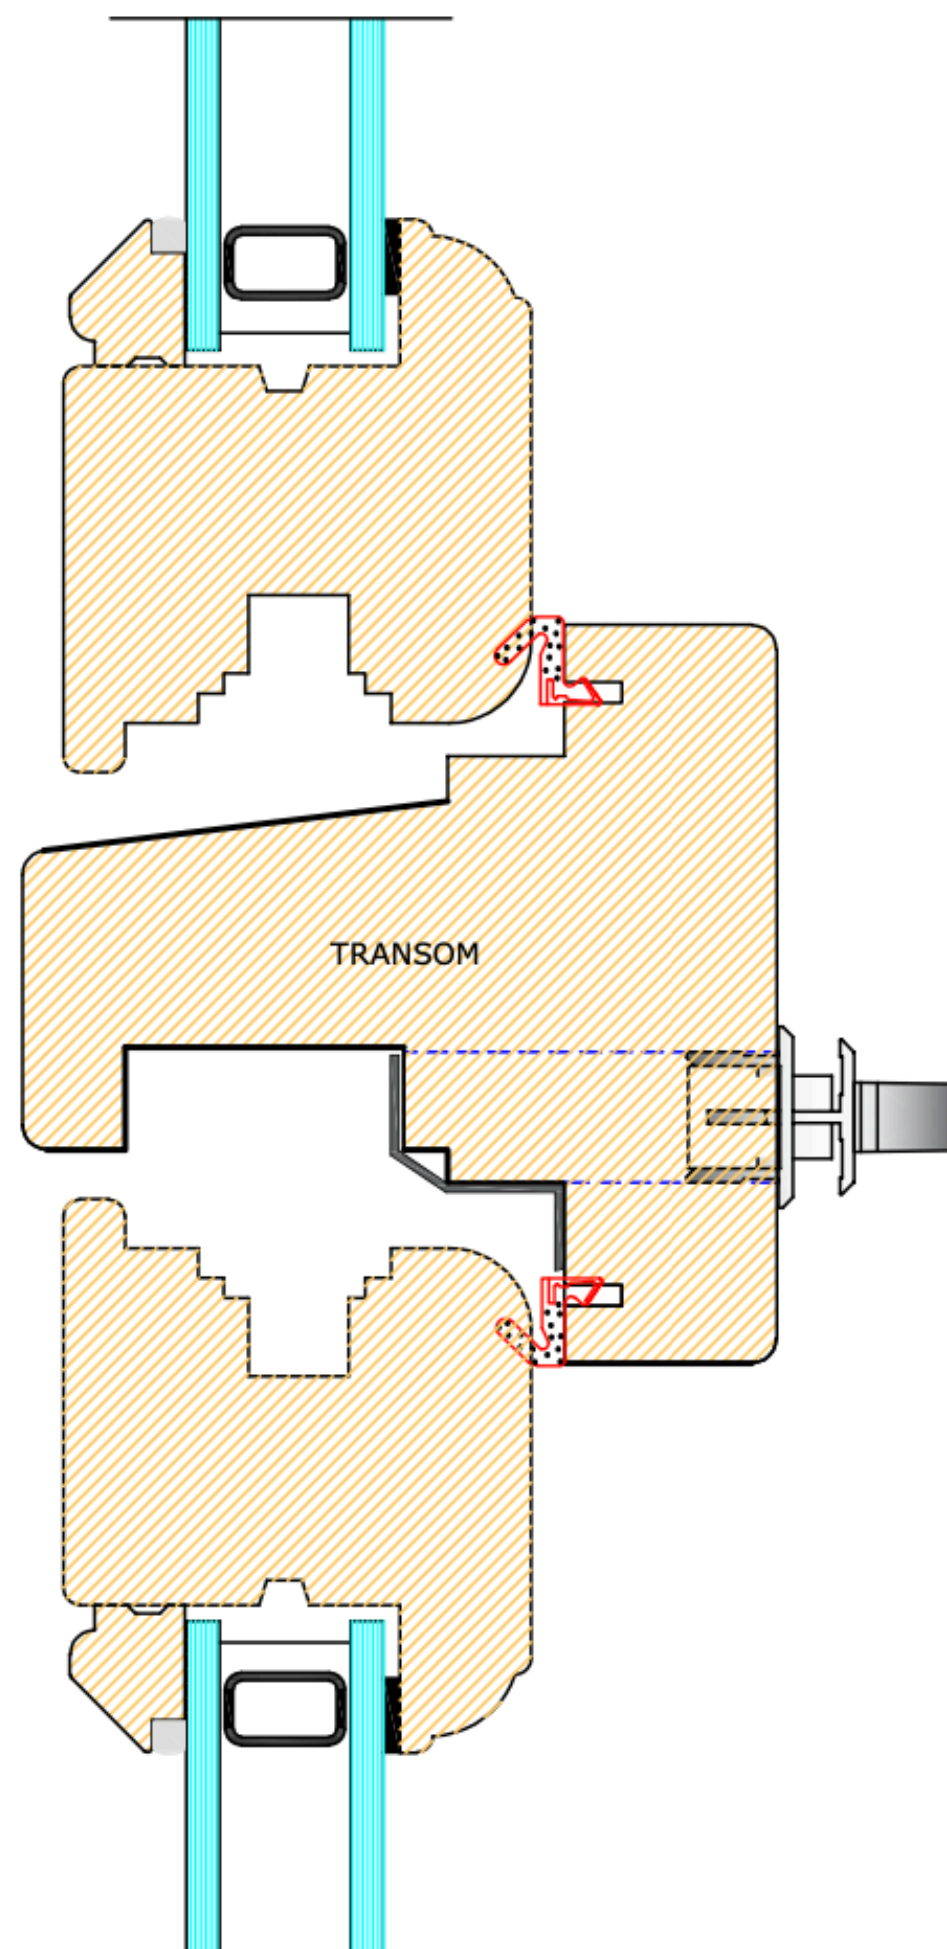

Concealed Transom Ventilation

Drawing no. BWSO - 2502 - 003| Date 10.06.25

