


Sash & Case MkII

Top Rail Ventilation

40 - 30mm Facings

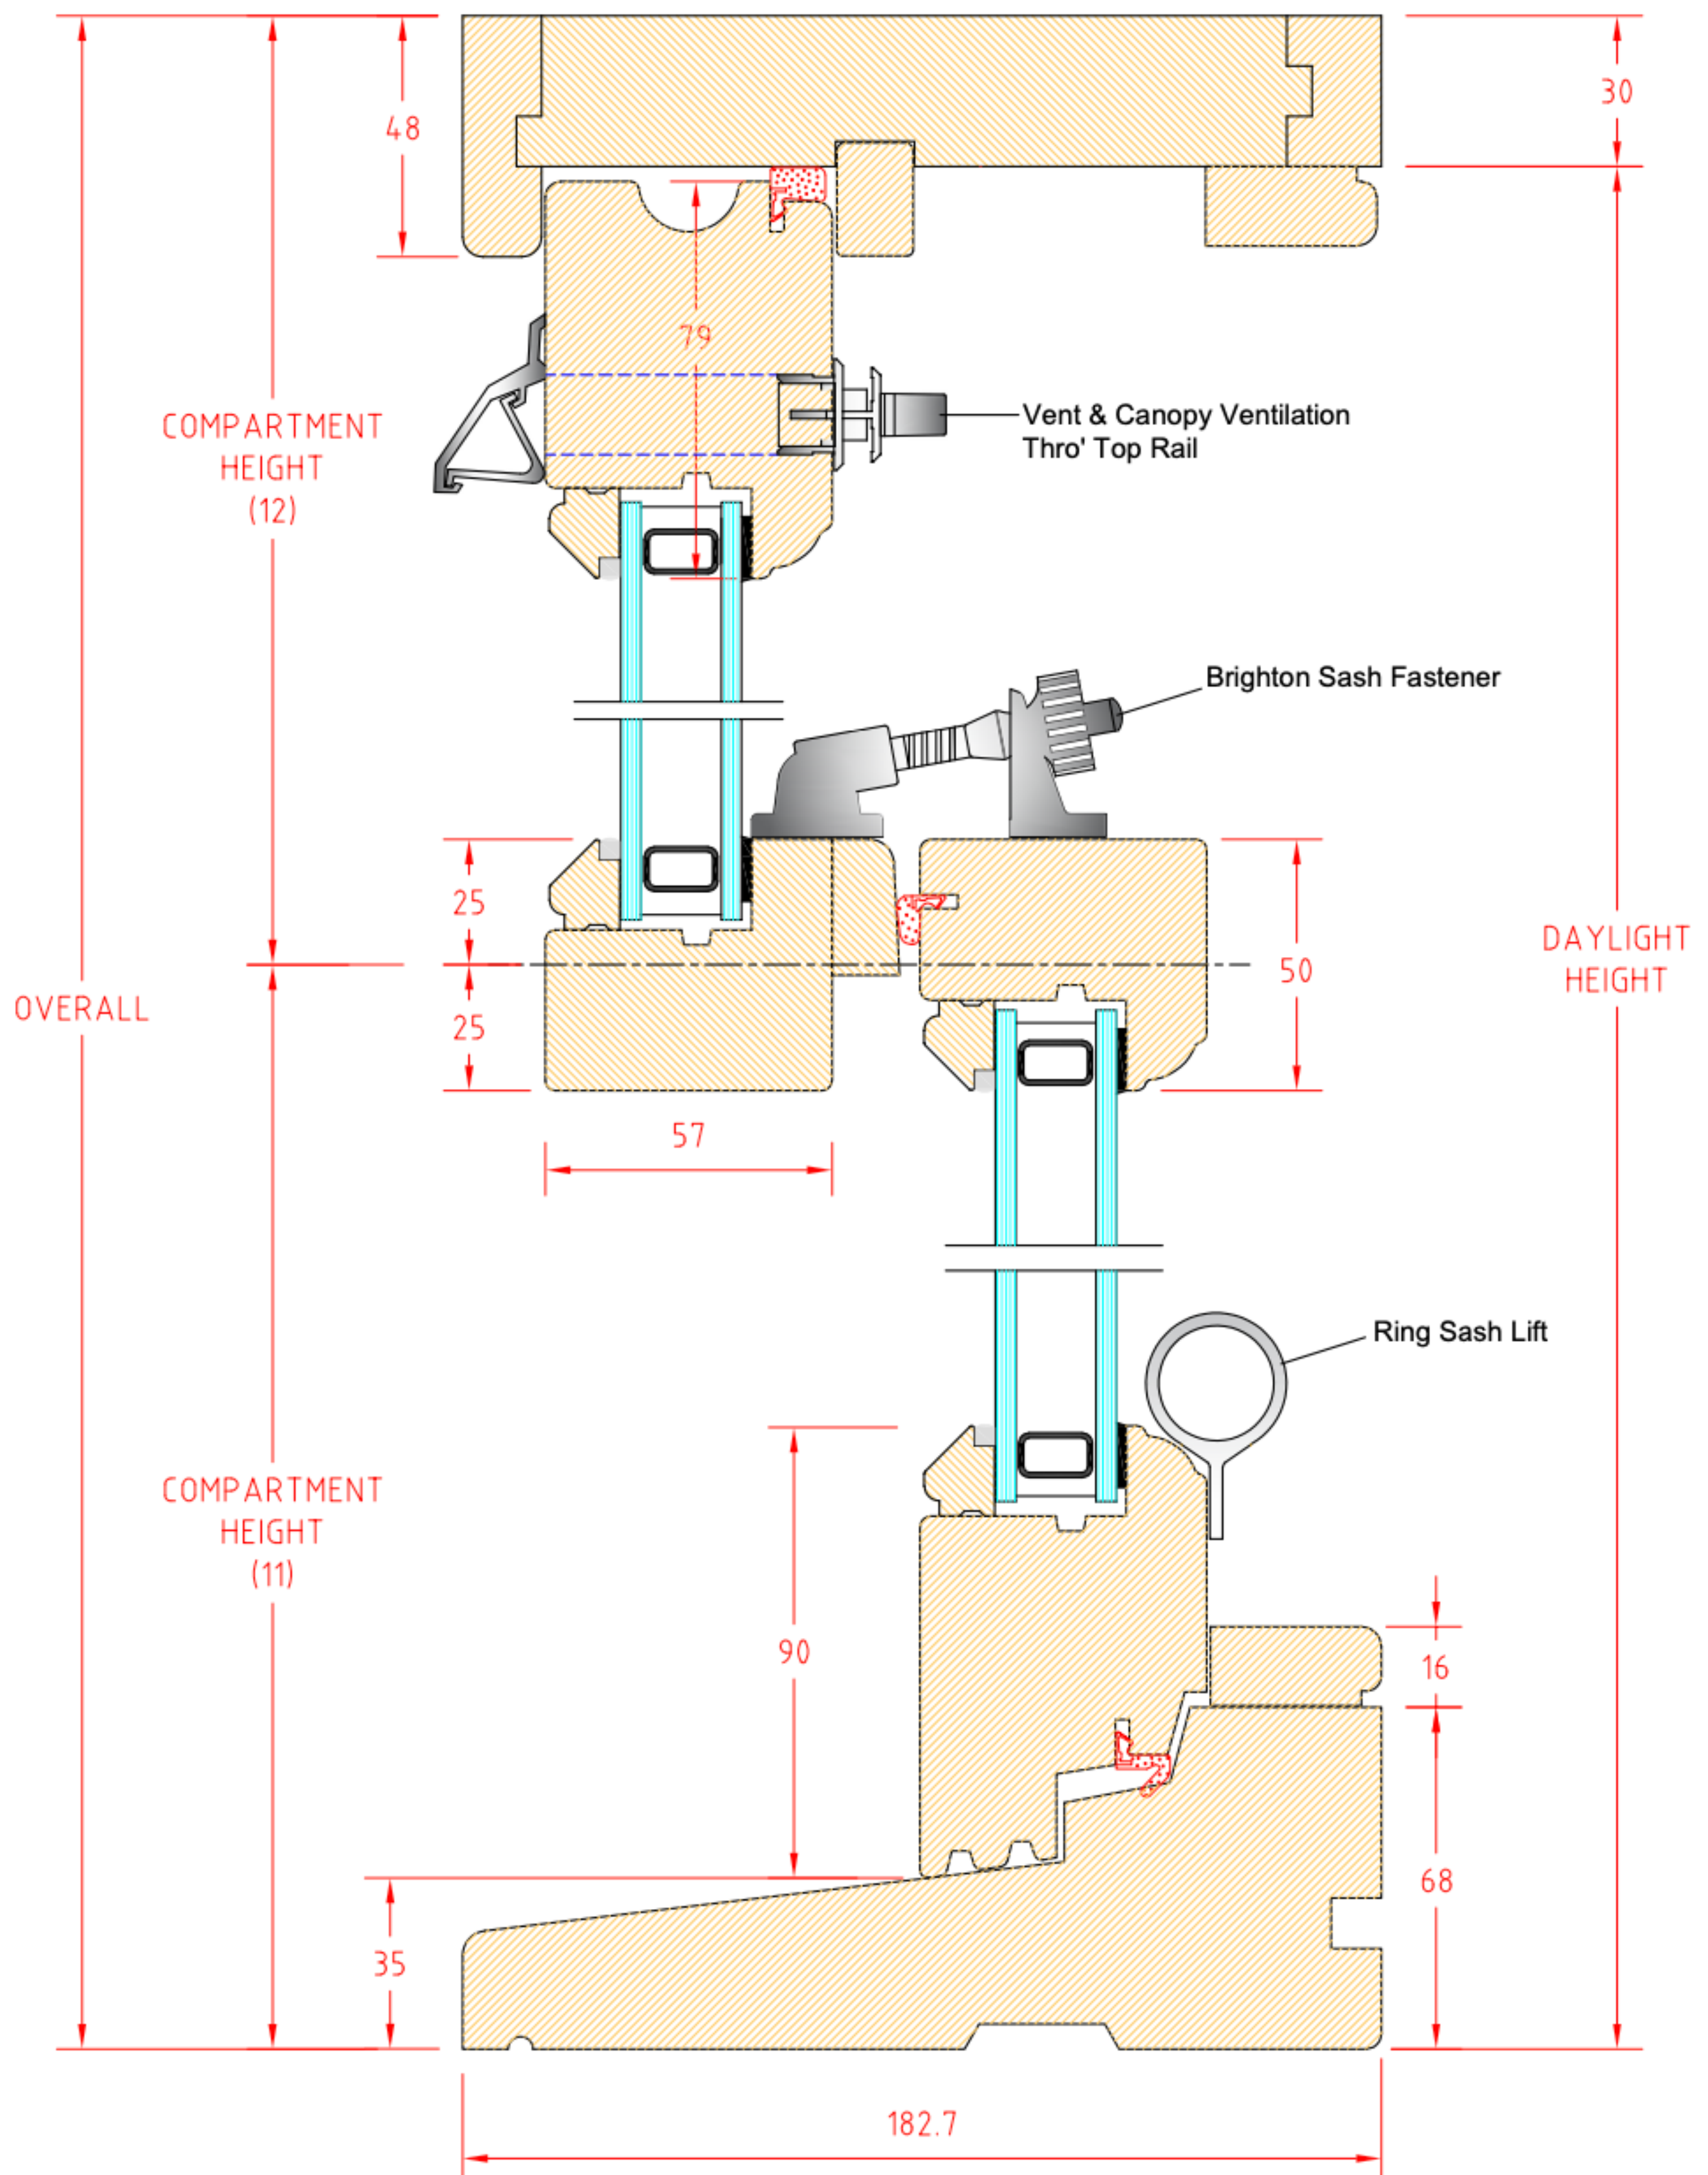

Drawing no. BWSD - 2506 - 004 | Date 10.06.25

