


Sash & Case MkII

Top Rail Ventilation

Standard 70 - 95mm Facings

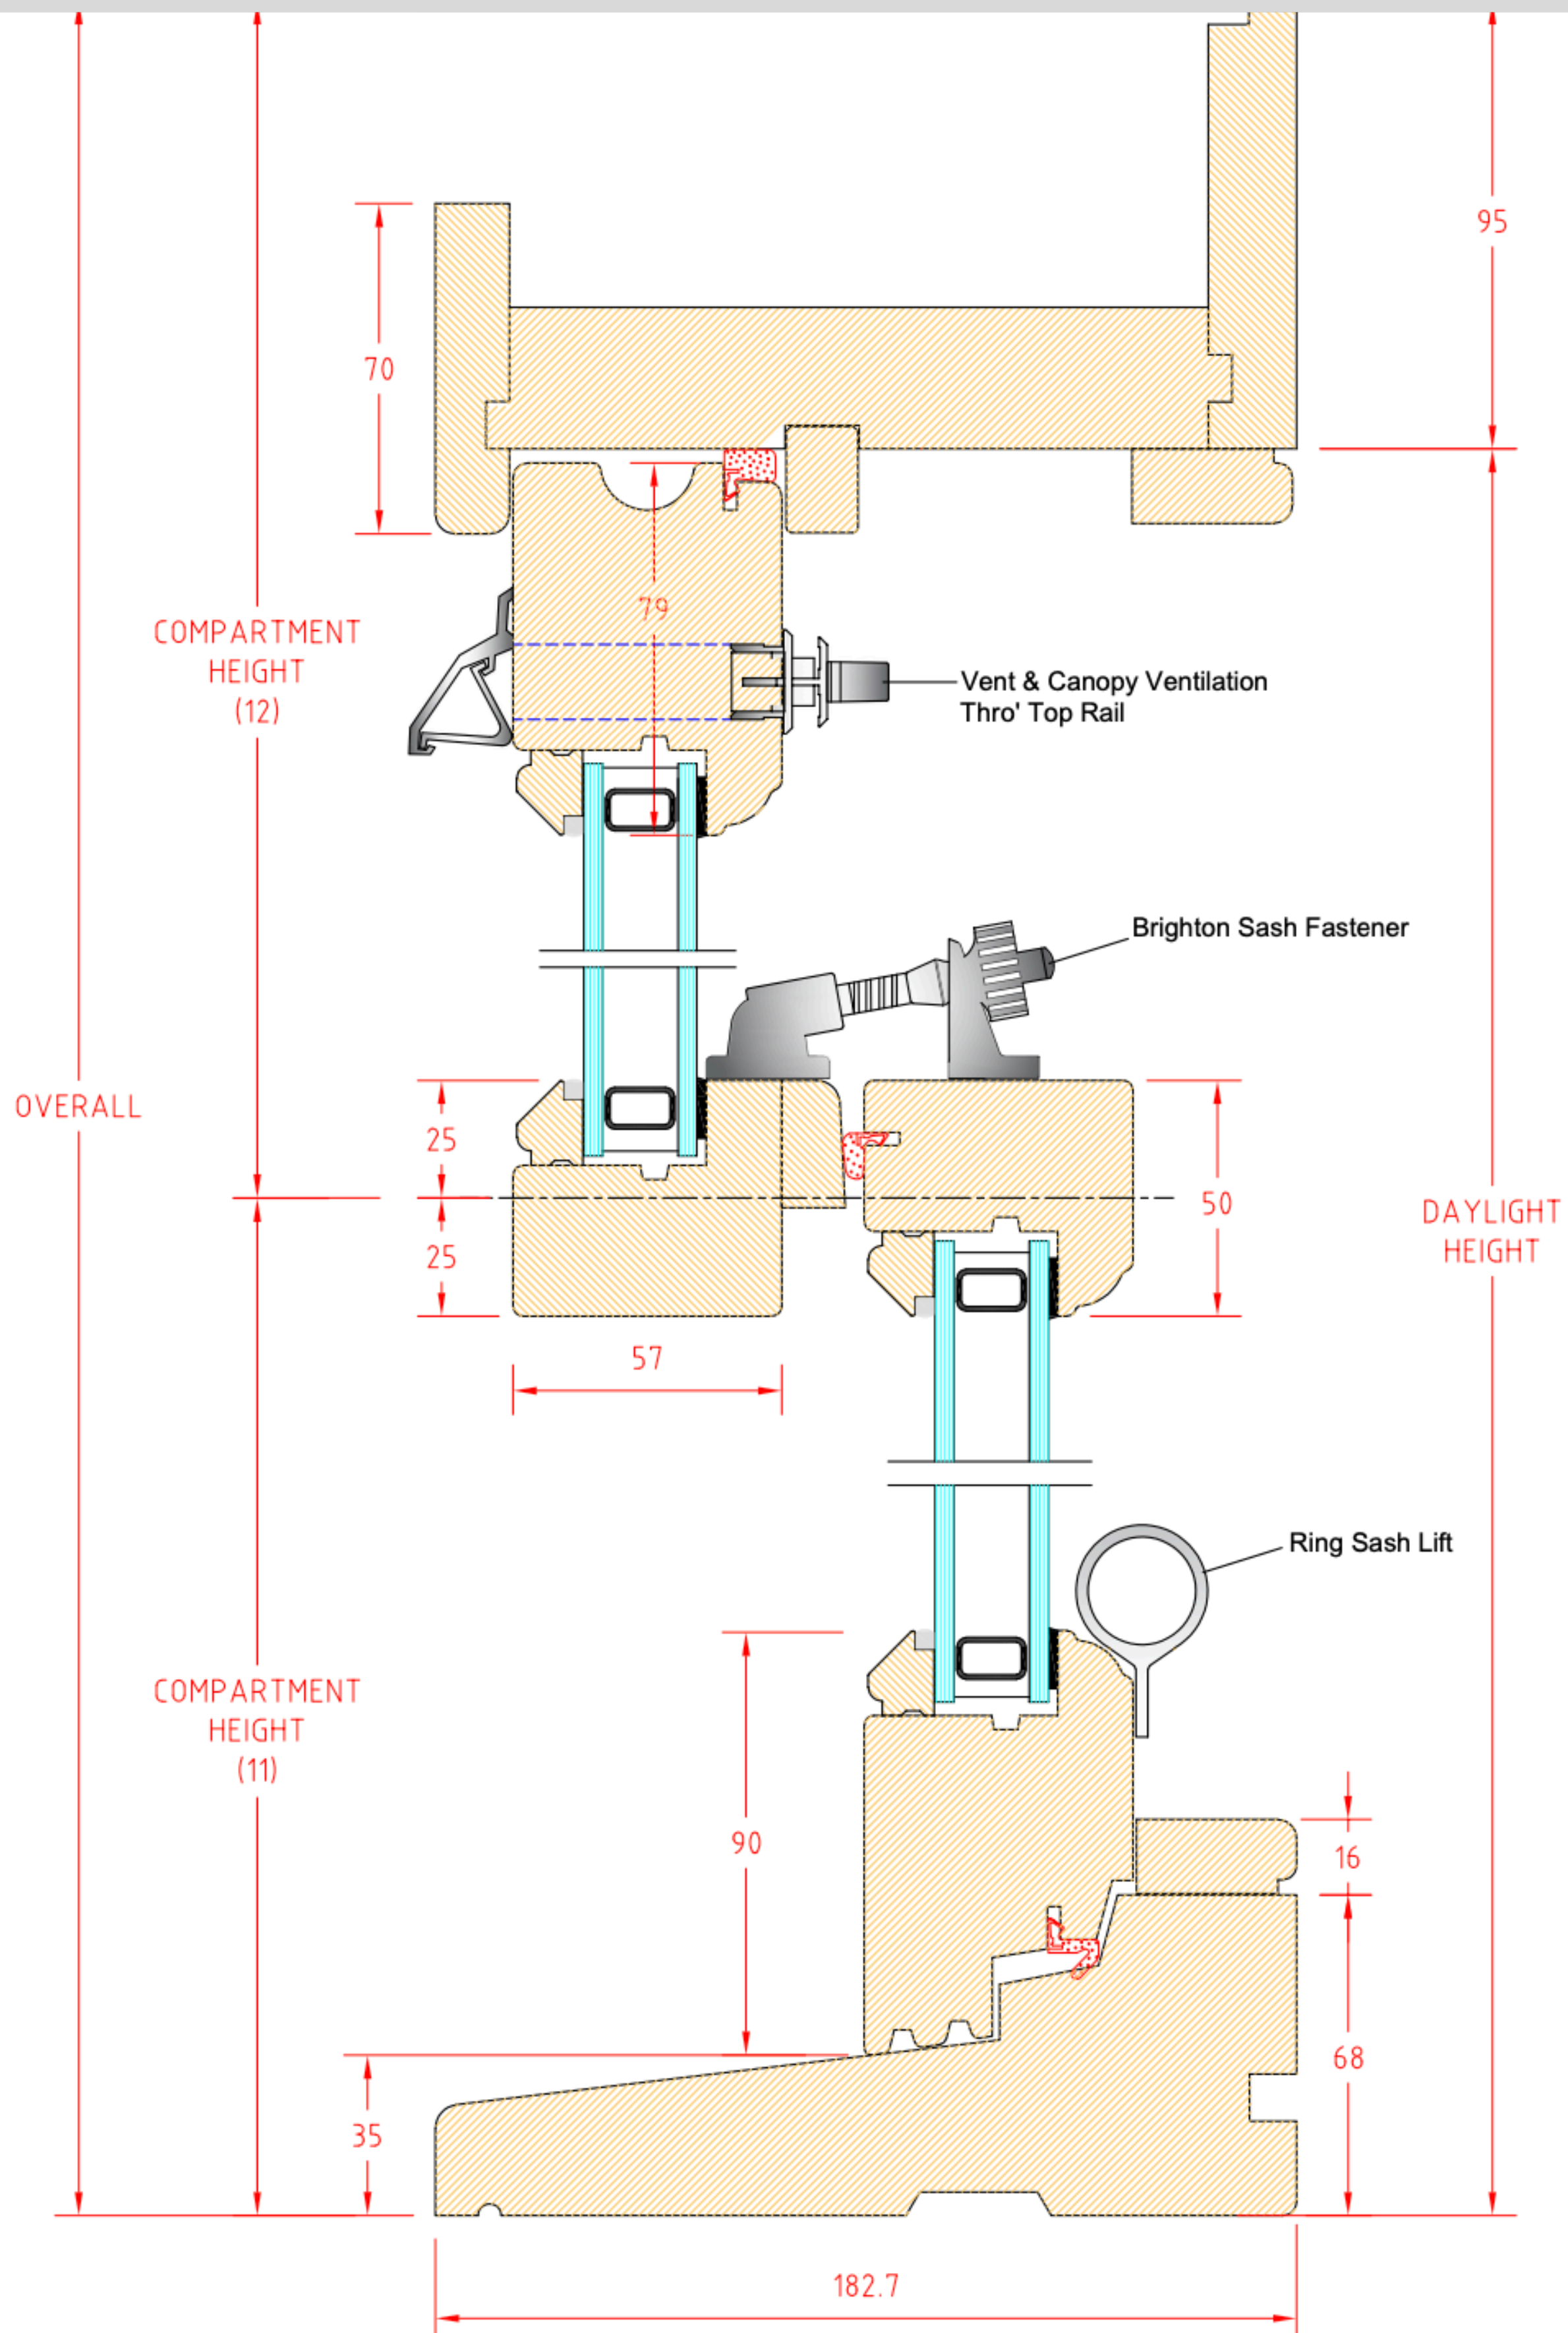

Drawing no. BWSD - 2506 - 001 | Date 10.06.25

